



WEST 139th STREET

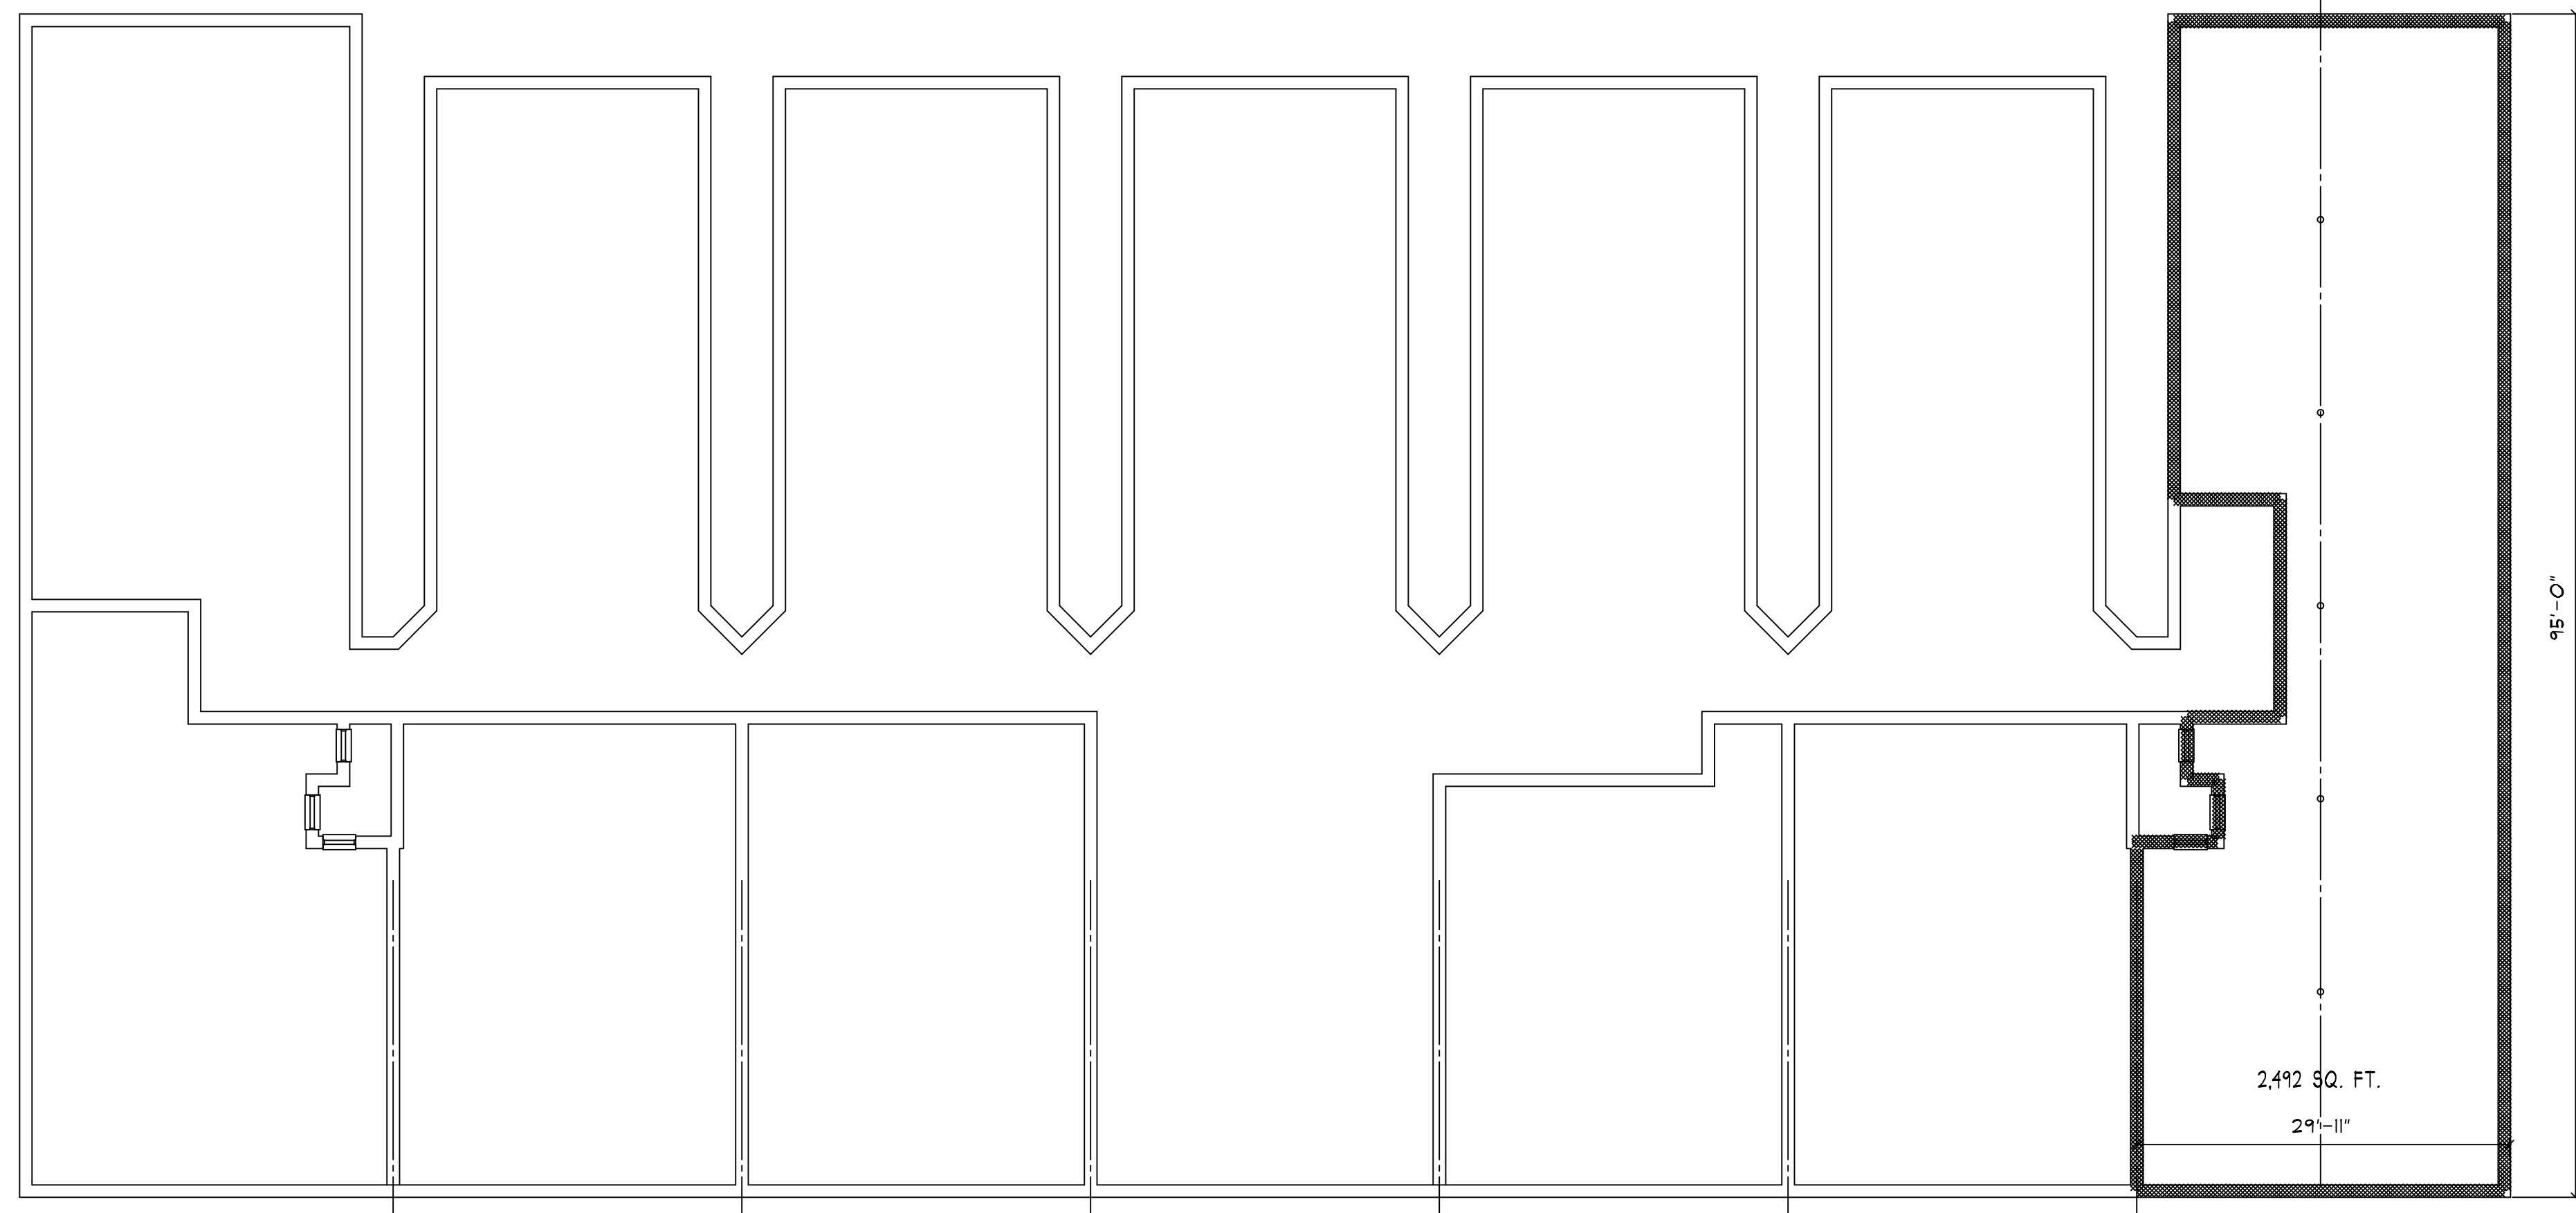

CELLAR LEVEL PLAN

SCALE: 3/16" = 1'-0"

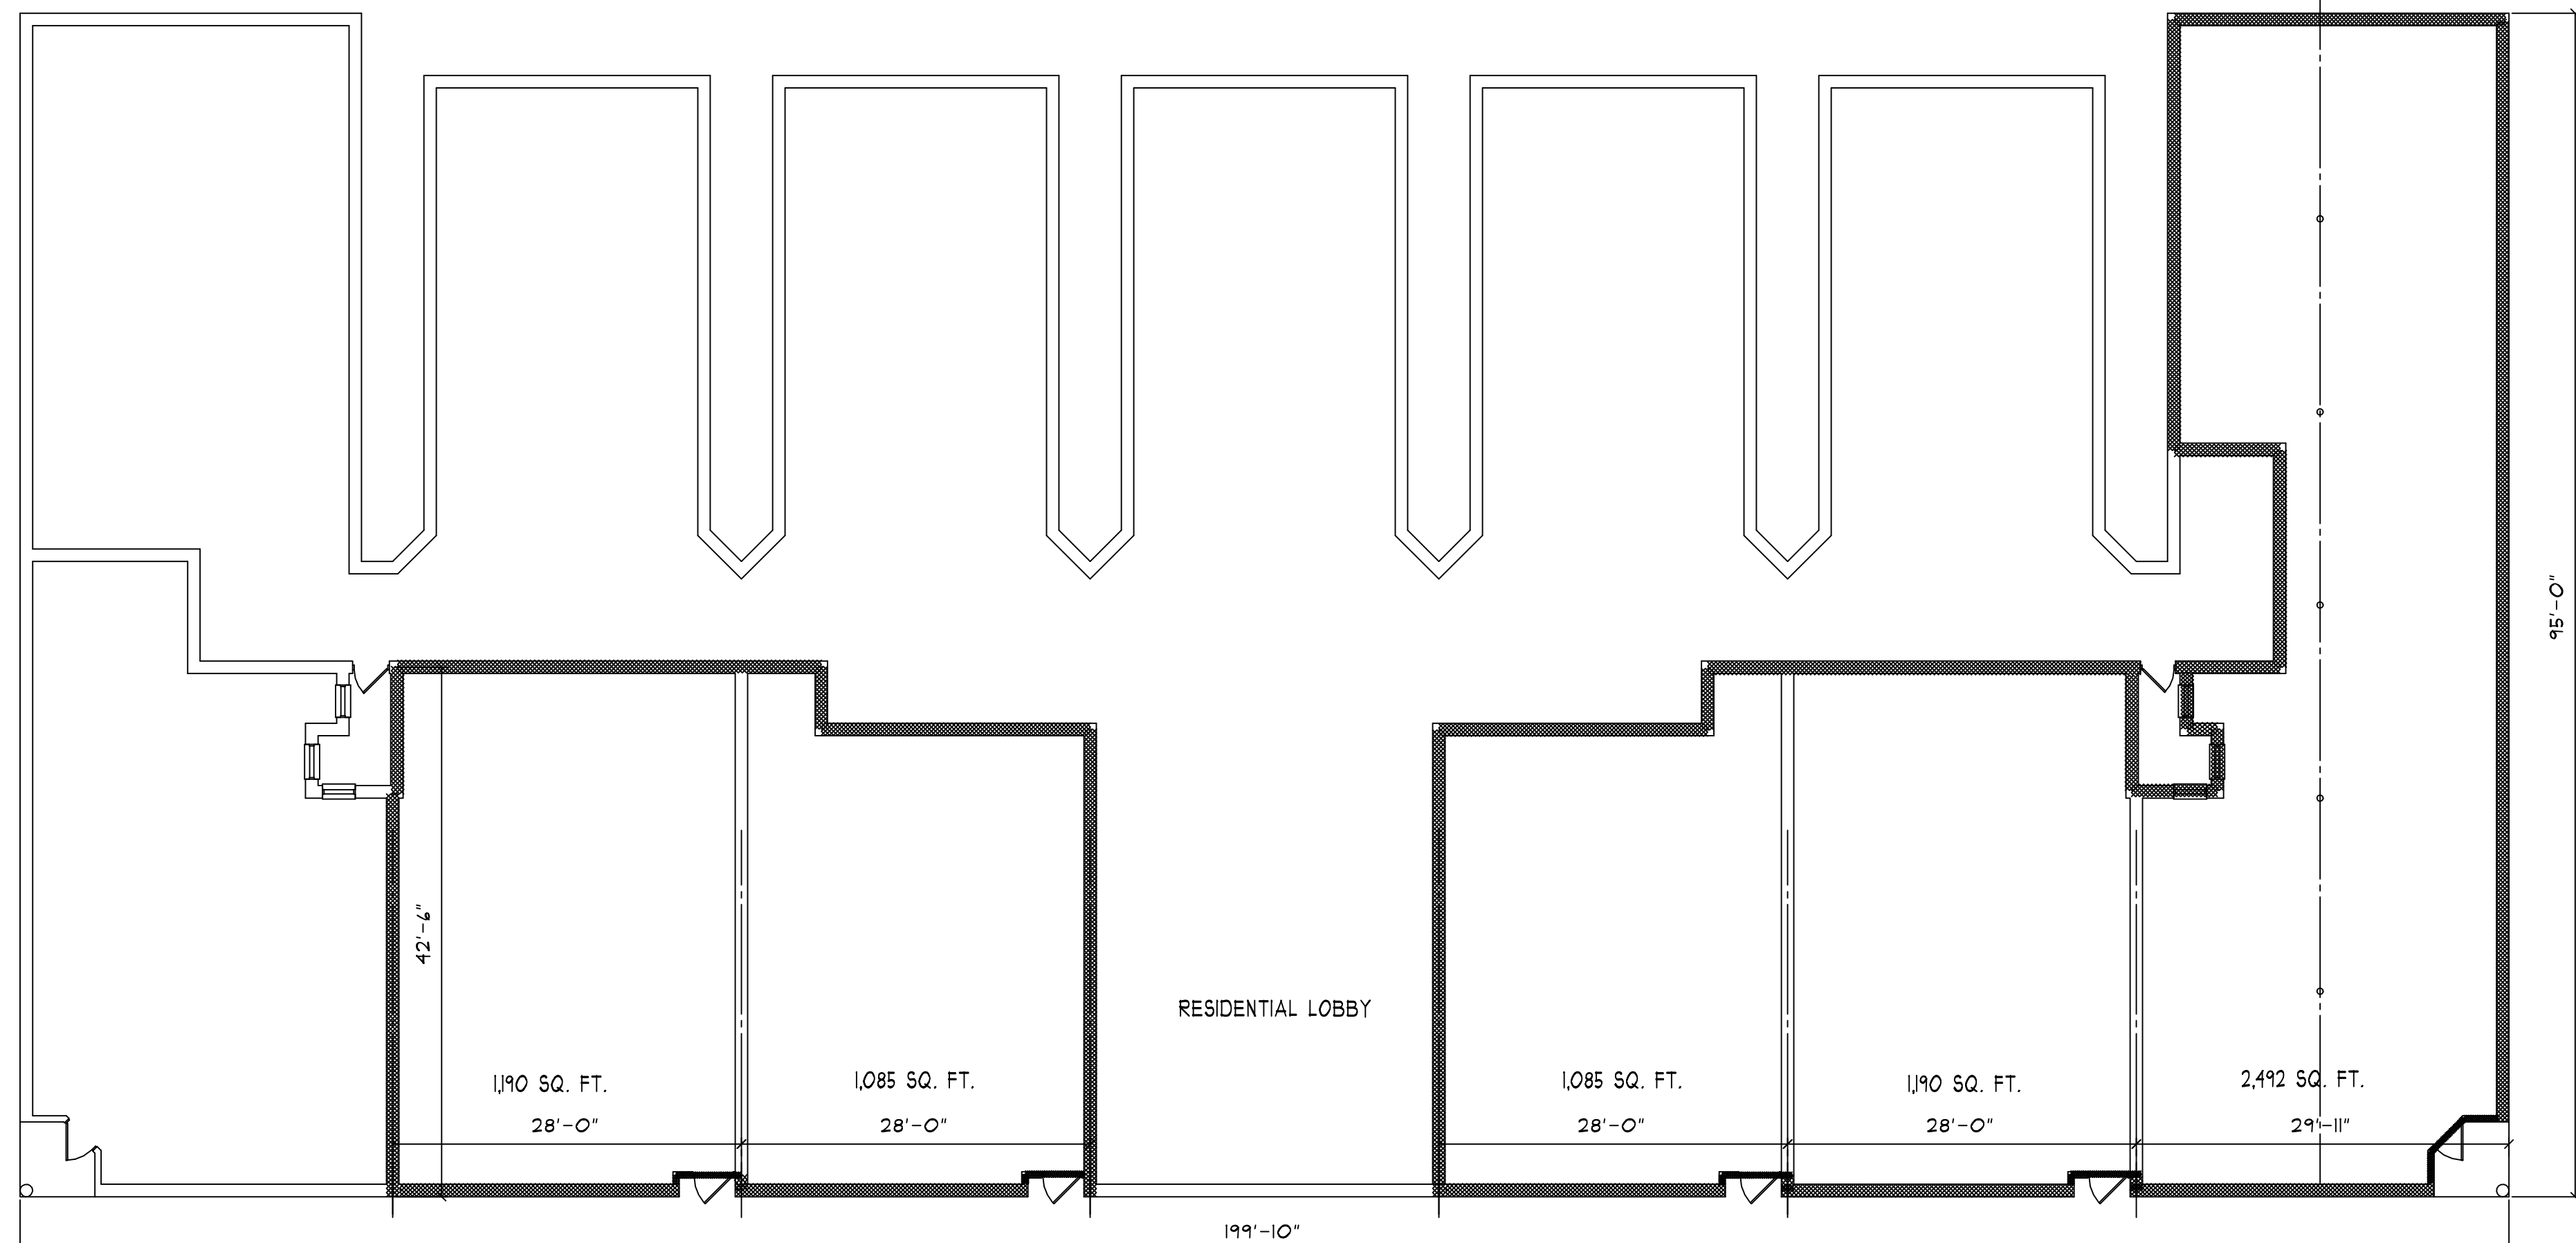

FIRST FLOOR PLAN

SCALE: 3/16" = 1'-0"

WEST 140th STREET

RENTAL SPACE AVAILABLE

FIRST FLOOR 7,041 SQ. FT.

CELLAR LEVEL 2,492 SQ. FT.

No.	DATE	DESCRIPTION
REVISIONS		



71 BLUEBIRD LANE, PLAINVIEW, NY 11803

DWG. TITLE
 2411 FREDERICK DOUGLASS BOULEVARD, NEW YORK, NY
 RENTAL PLANS

LOCATION PLAN AND FLOOR PLANS

DWG. No. 1 OF 1

A-001.00

DATE: JULY 03, 2014

SCALE: AS SHOWN

DRAWN BY: LGG

FILE: 014-413 FOX

FREDERICK DOUGLASS BOULEVARD / 8th AVENUE