

DATE	No.	REVISIONS

LEASE PLAN  
**COMMERCIAL BUILDING**  
 460 WEST 35TH STREET  
 NEW YORK, NY

ZIMLAND HOLDINGS LLC  
 SIX GRACE AVE  
 GREAT NECK, NY 11021


**MLDS**  
**Architects**  
 LLP

10 South Middle Neck Road  
 Great Neck, New York 11021  
 516-487-9088


LEASE PLAN  
 COMMERCIAL BUILDING  
 460 WEST 35TH STREET  
 NEW YORK, NY

DATE : 7/6/16  
 SCALE : AS NOTED  
 JOB NO : -  
 TITLE : LEASE PLAN

**LP-1**

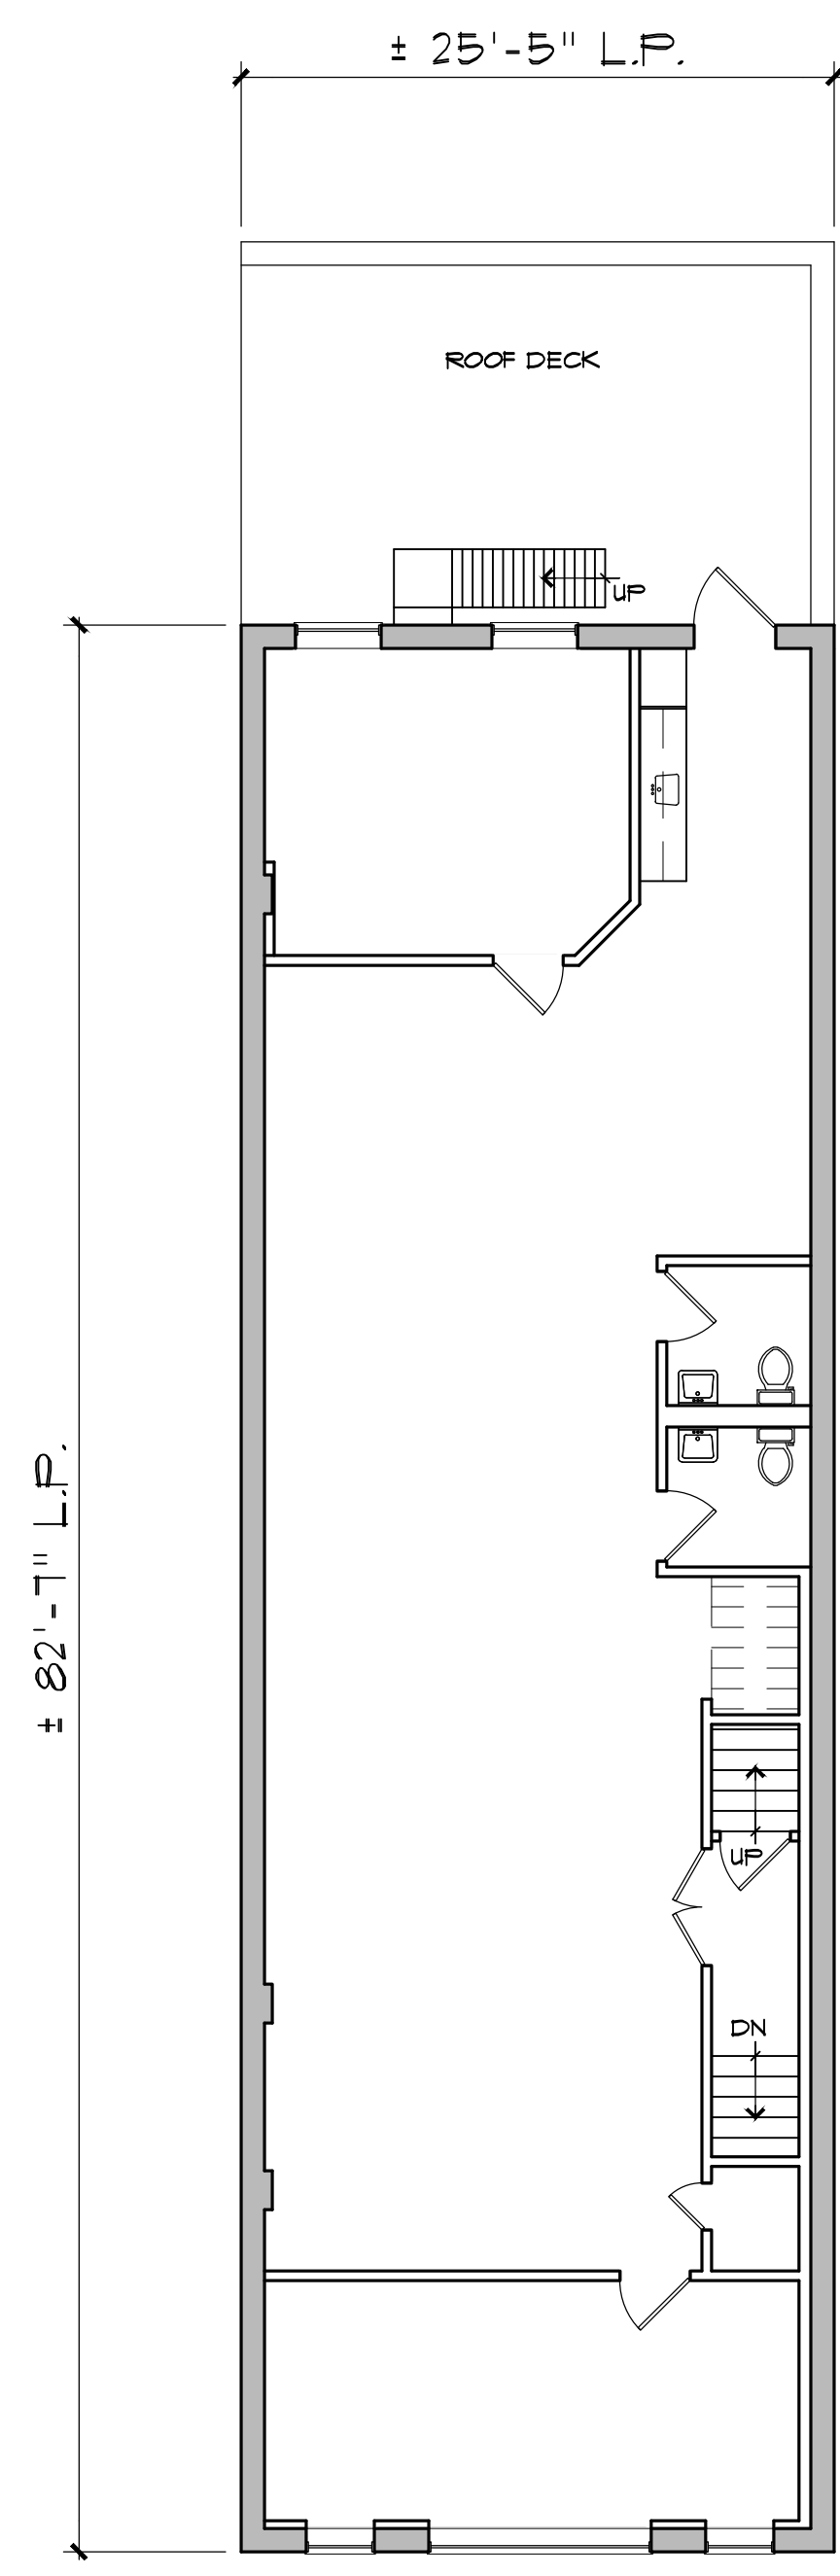

**SECOND FLOOR PLAN**  
 SCALE: 1/8"=1'-0" AREA = 2,099 SF

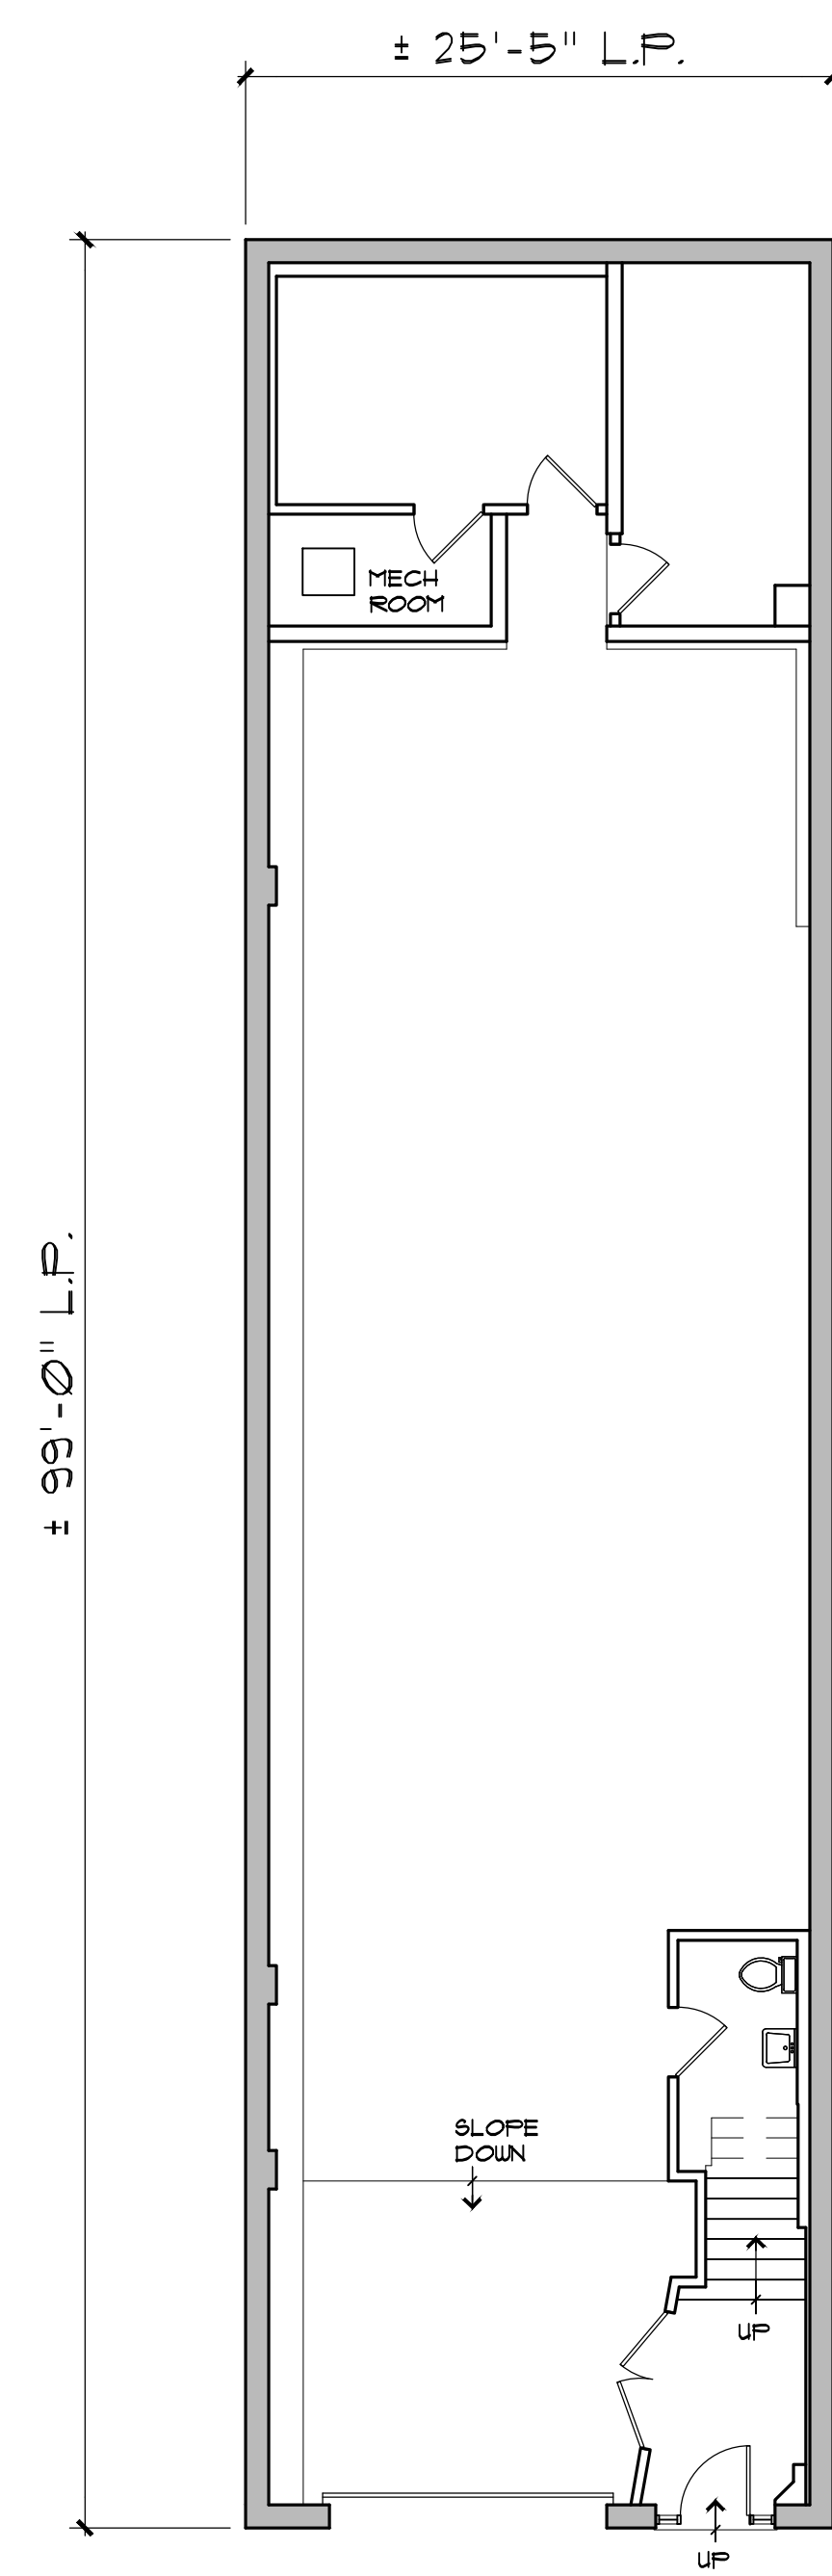

**FIRST FLOOR PLAN**  
 SCALE: 1/8"=1'-0" AREA = 2,516 SF