



LEGEND	
TENANT 1	
SHARED ENTRY	
TENANT 2	
MECHANICAL/ ELECTRICAL	

1 1ST FLOOR PLAN
SCALE: 1/8" = 1'-0"

SBLM

Seal

Cayre Equities LLC
1350 Broadway Suite 1010
New York, NY 10018
Office: 212-840-5588


Architect
SBLM Architects
545 West 45th Street
New York, New York 10036
Telephone 212 995 5600
Fax 212 675 4228
www.sblm.com

Project Title
100 W 146TH STREET
NEW YORK, NY 10039

A-01

Job Number

LEASE PLANS
DATE: 12-01-17

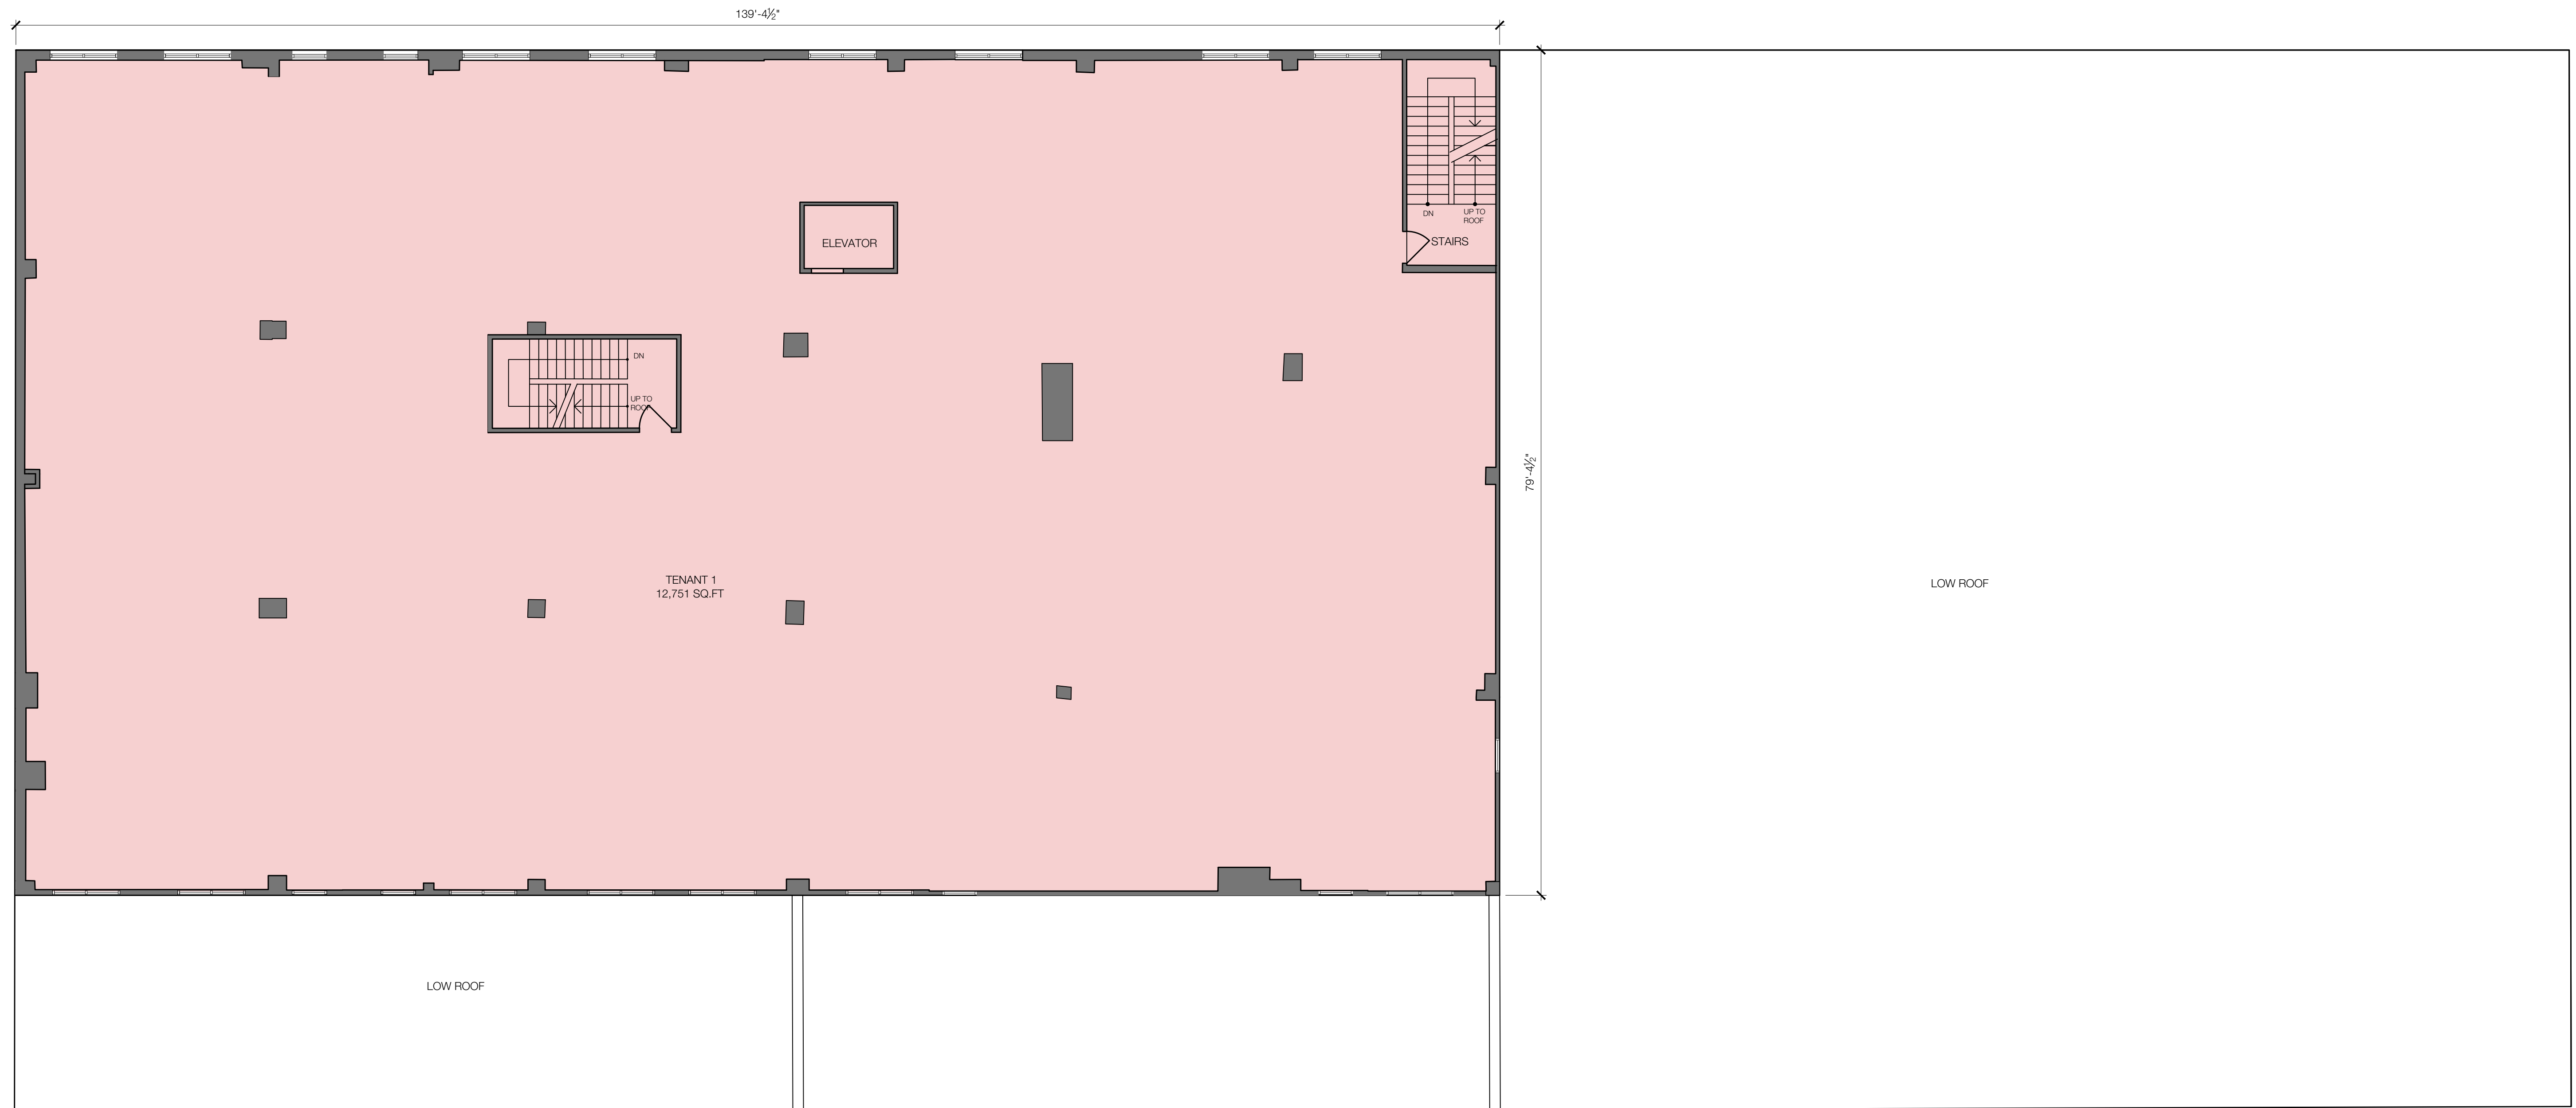

LEGEND	
TENANT 1	
SHARED ENTRY	
TENANT 2	
MECHANICAL/ ELECTRICAL	

TENANT 1 AREA CALCULATION:	
FIRST FLOOR:	1,686 SQ FT
SECOND FLOOR:	11,065 SQ FT
TOTAL:	12,751 SQ FT

1 2ND FLOOR PLAN
SCALE: 1/8" = 1'-0"

SBLM

Seal

Cayre Equities LLC
1350 Broadway Suite 1010
New York, NY 10018
Office: 212-840-5588

Architect
SBLM Architects
545 West 45th Street
New York, New York 10036
Telephone 212 995 5600
Fax 212 675 4228
www.sblm.com

Project Title
100 W 146TH STREET
NEW YORK, NY 10039

A-02

Job Number

LEASE PLAN

DATE: 12-01-17